


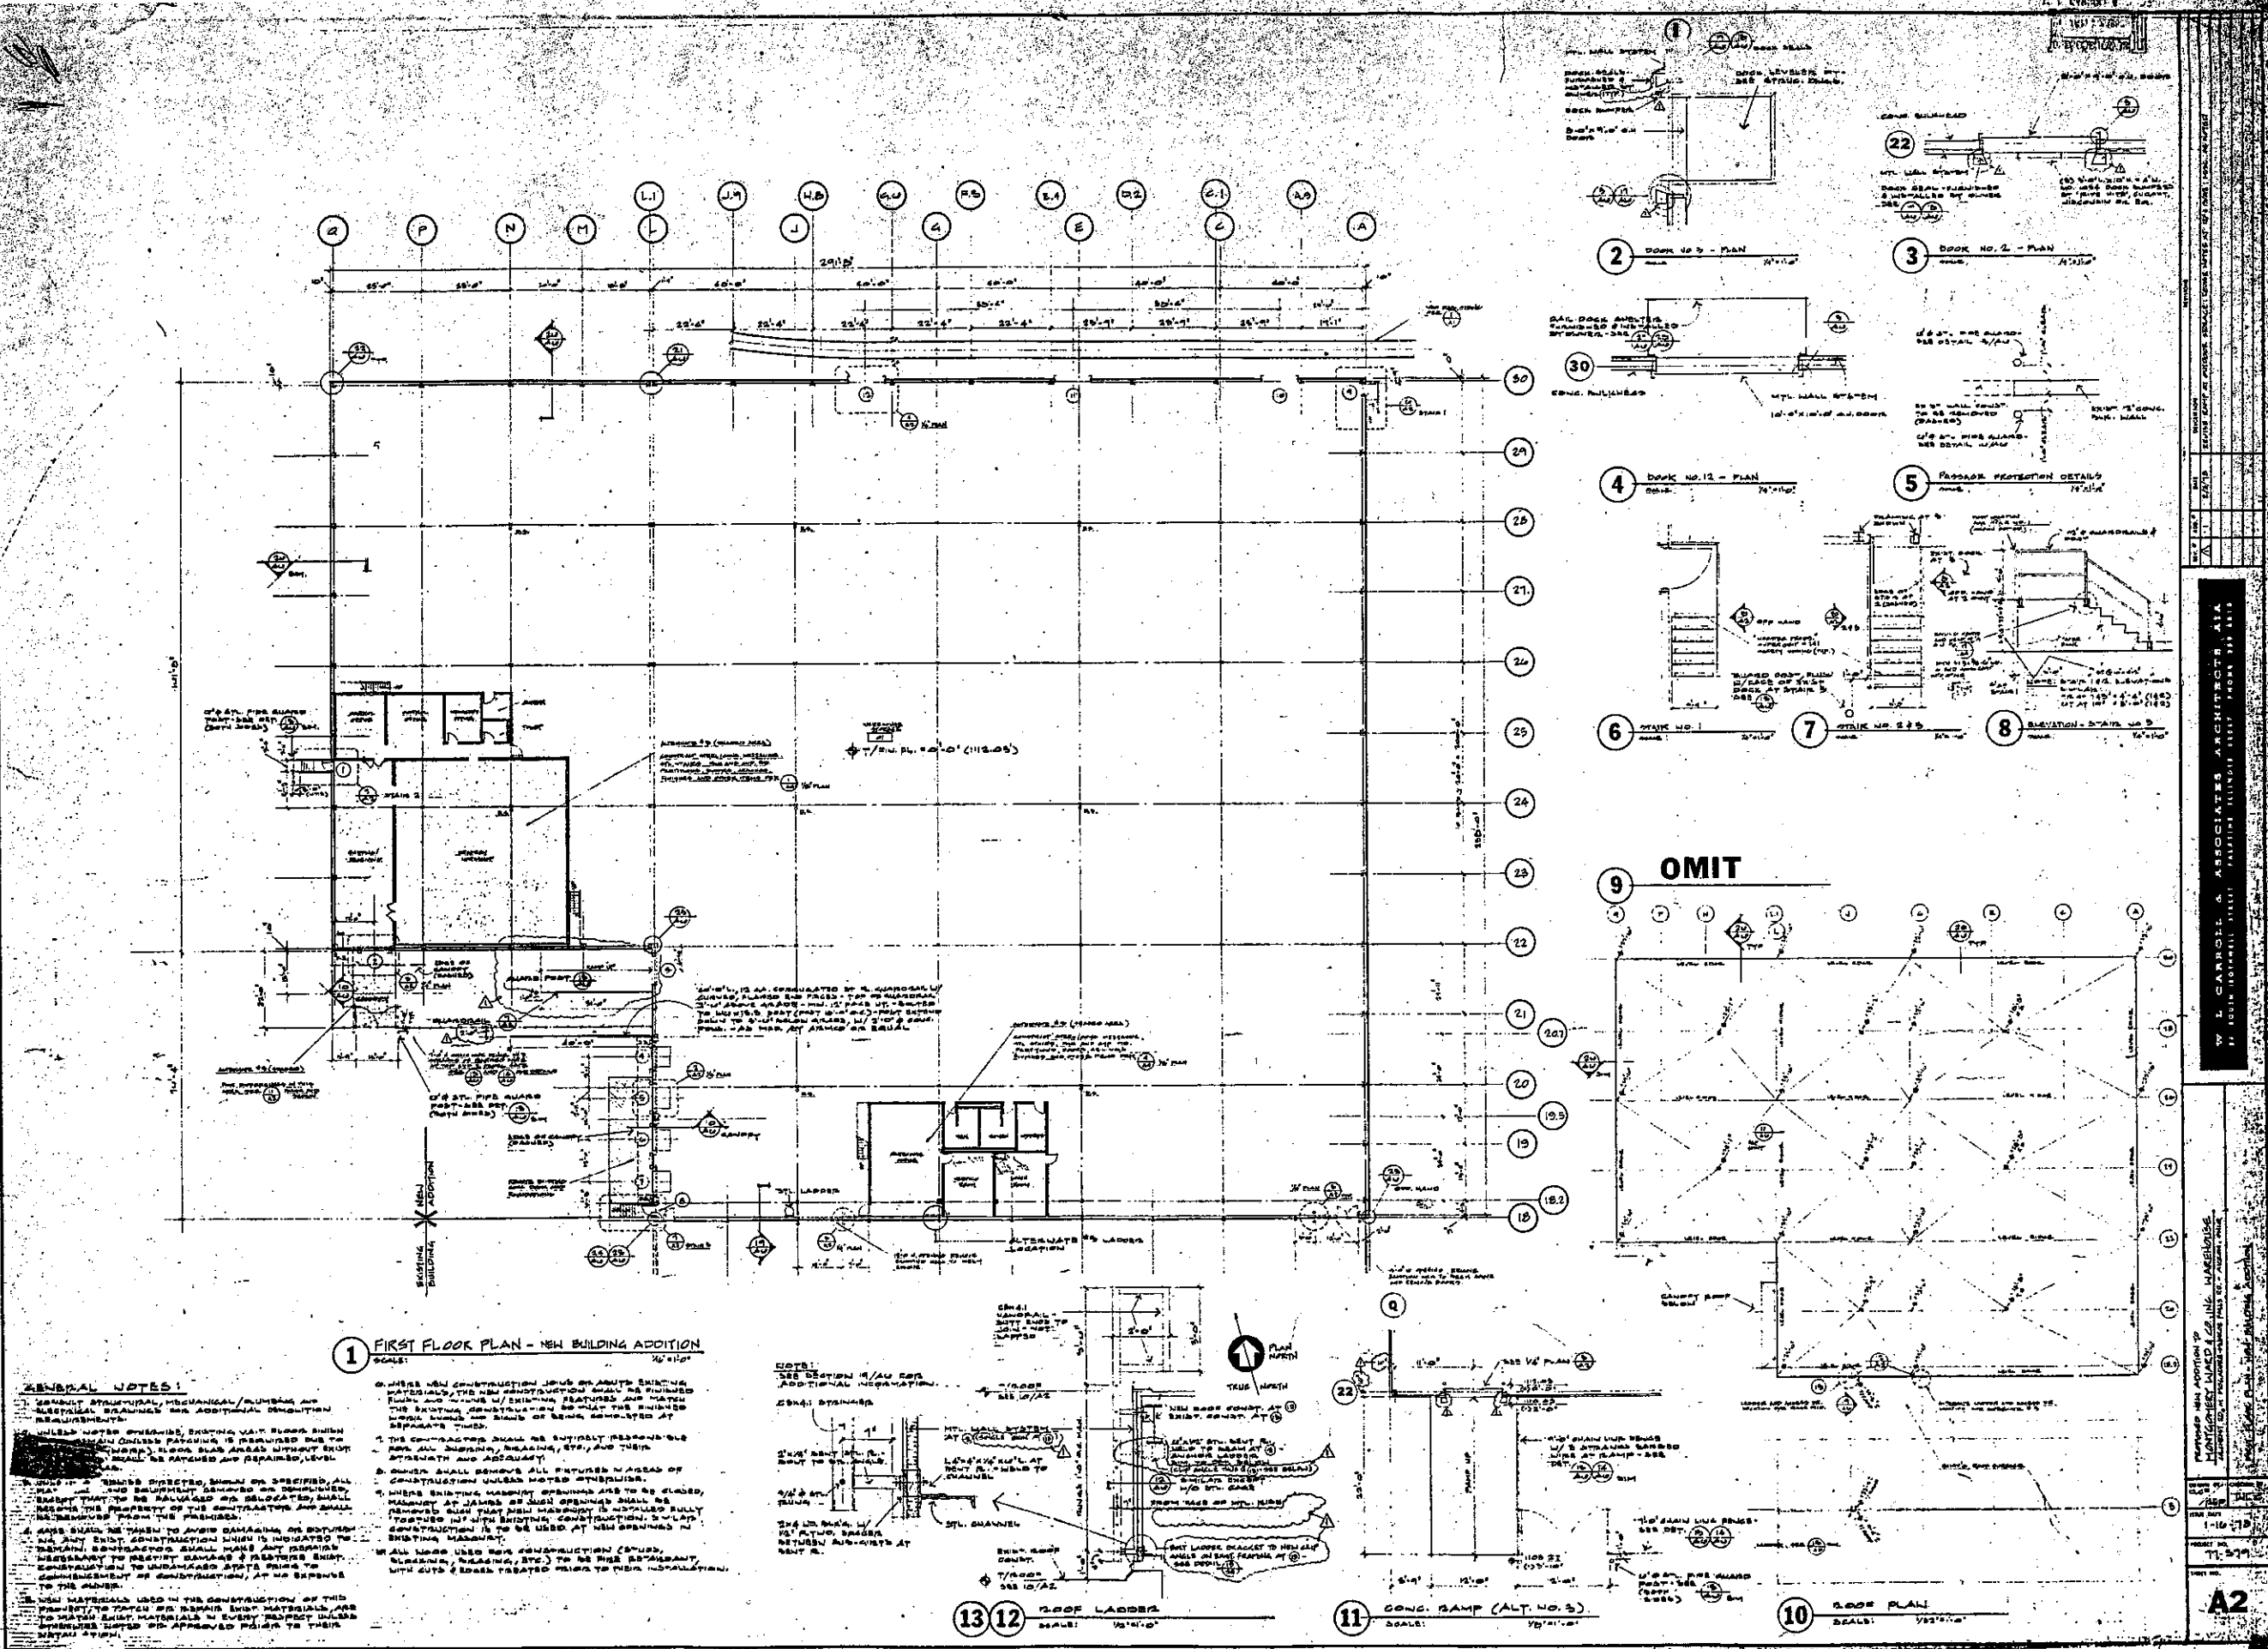

1 FIRST FLOOR PLAN - NEW BUILDING ADDITION
SCALE: 1/8" = 1'-0"

GENERAL NOTES:

1. EXISTING STRUCTURAL MECHANICAL/ELECTRICAL AND SANITARY BRANCHES ARE TO REMAIN UNLESS OTHERWISE NOTED.
2. UNLESS NOTED OTHERWISE, EXISTING WALLS, FLOORS, CEILING, ROOF, AND FOUNDATIONS ARE TO REMAIN UNLESS OTHERWISE NOTED.
3. ALL NEW CONSTRUCTION SHALL BE IN ACCORDANCE WITH THE LATEST EDITIONS OF THE BUILDING CODES AND ALL APPLICABLE REGULATIONS.
4. ALL NEW CONSTRUCTION SHALL BE DESIGNED BY A LICENSED PROFESSIONAL ENGINEER OR ARCHITECT.
5. ALL NEW CONSTRUCTION SHALL BE CONSTRUCTED IN ACCORDANCE WITH THE LATEST EDITIONS OF THE BUILDING CODES AND ALL APPLICABLE REGULATIONS.
13 12 ROOF LADDERS
SCALE: 1/8" = 1'-0"

11 CONC. RAMP (ALT. NO. 2)
SCALE: 1/8" = 1'-0"

10 ROOF PLAN
SCALE: 1/8" = 1'-0"